


2/4

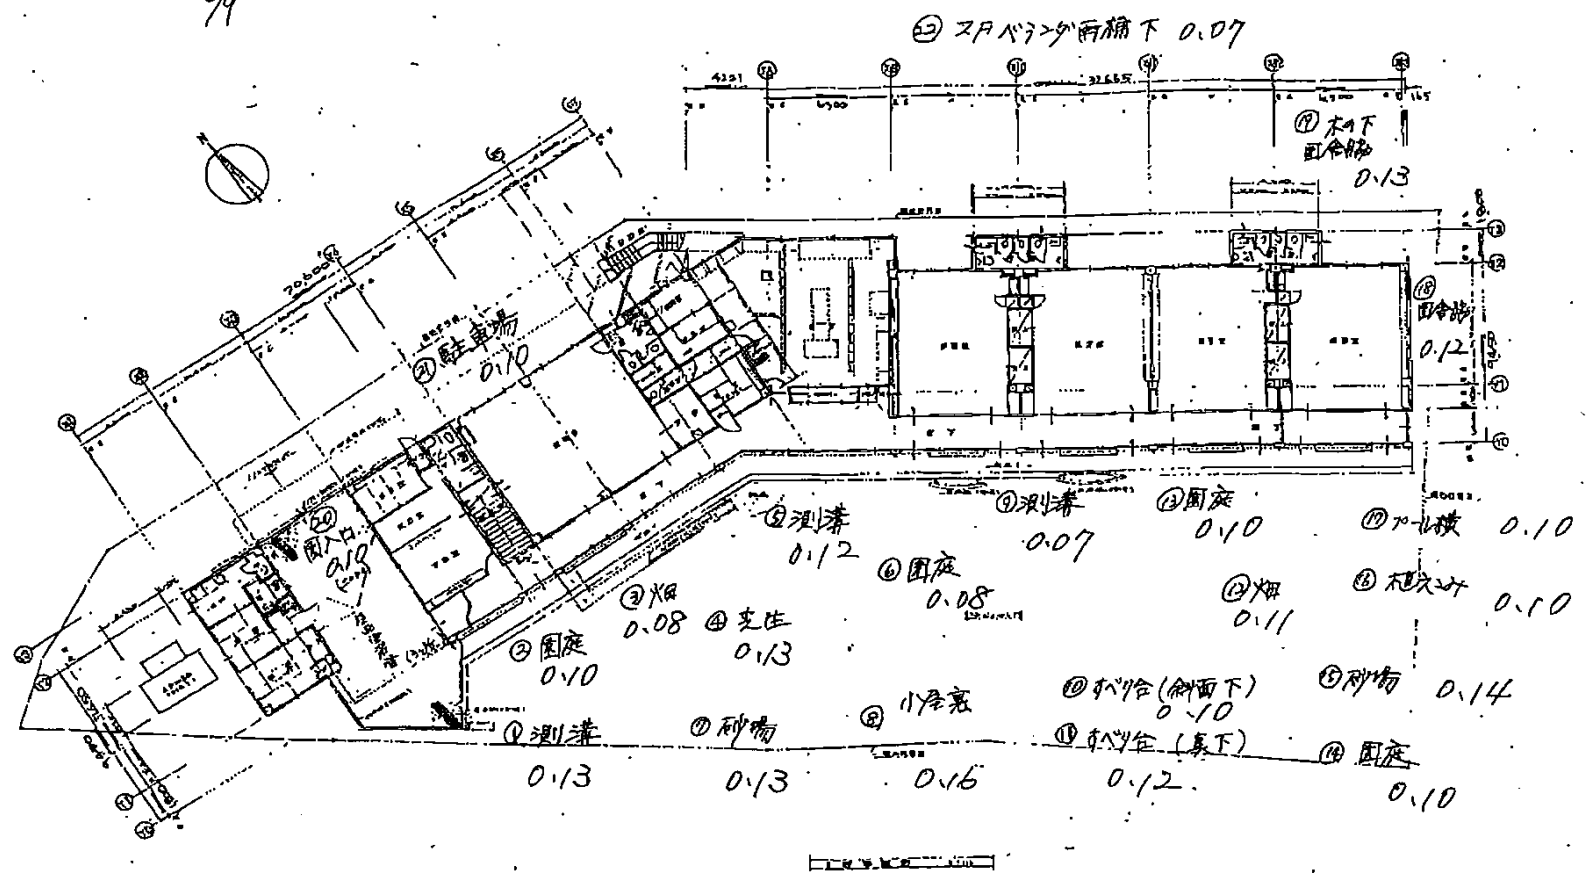

1:500

CHECK	SUBJECT 船橋市立高級養育園	SCALE 基準階平面図	SHEET NO. 2/4	DATE HIS 11	DRAWN	CHECKED	APPROVED	DATE