


2/10

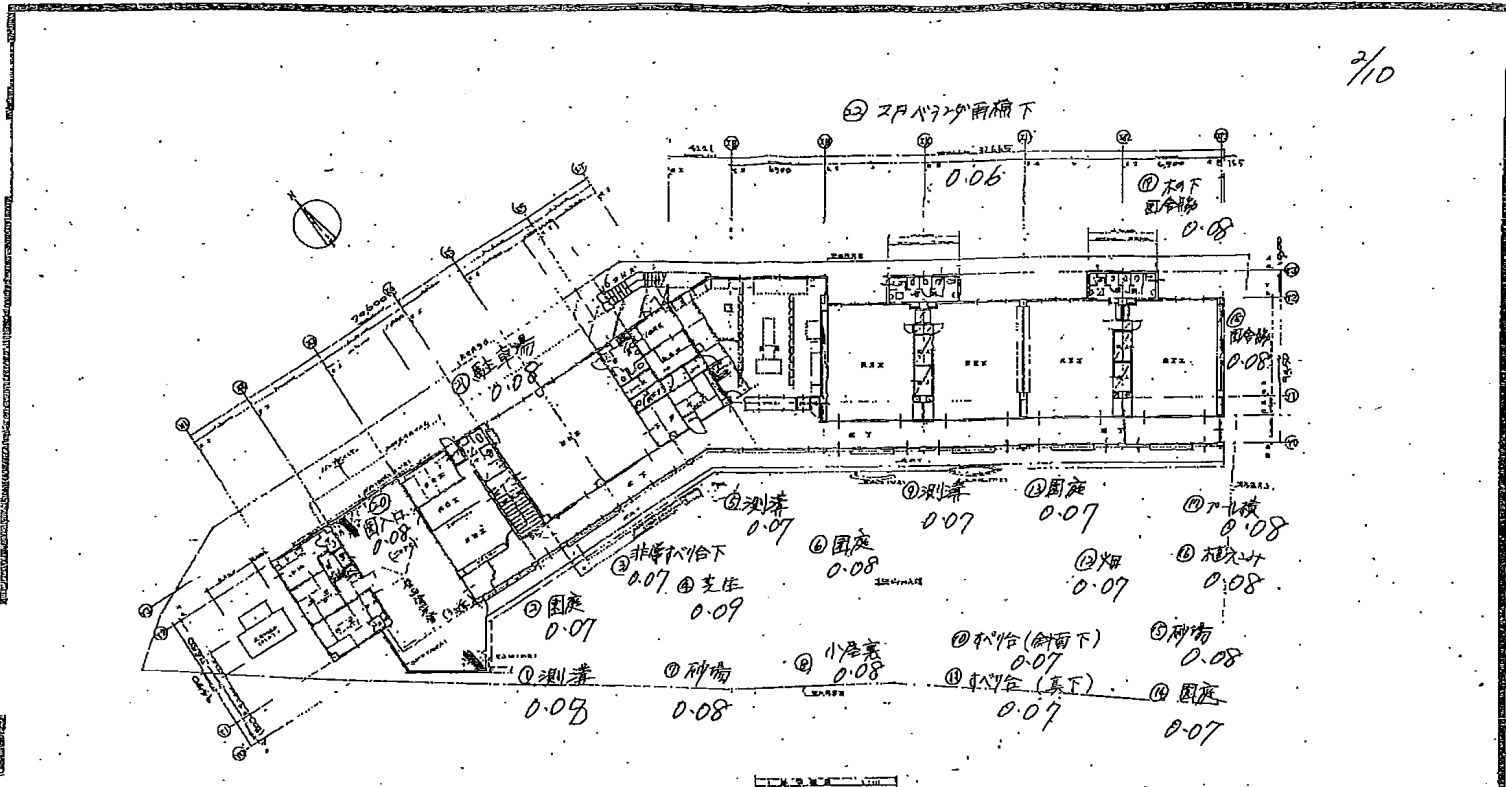

16	
SHEET NO. 2/4	DATE: 11
SUBJECT: 船橋市立五福保育園	SCALE: 1/4
TITLE: 基本平面図	DRAWN BY:
CHECKED BY:	APPROVED BY: