


水道管管理図

D-9-25 ~ E-10-1

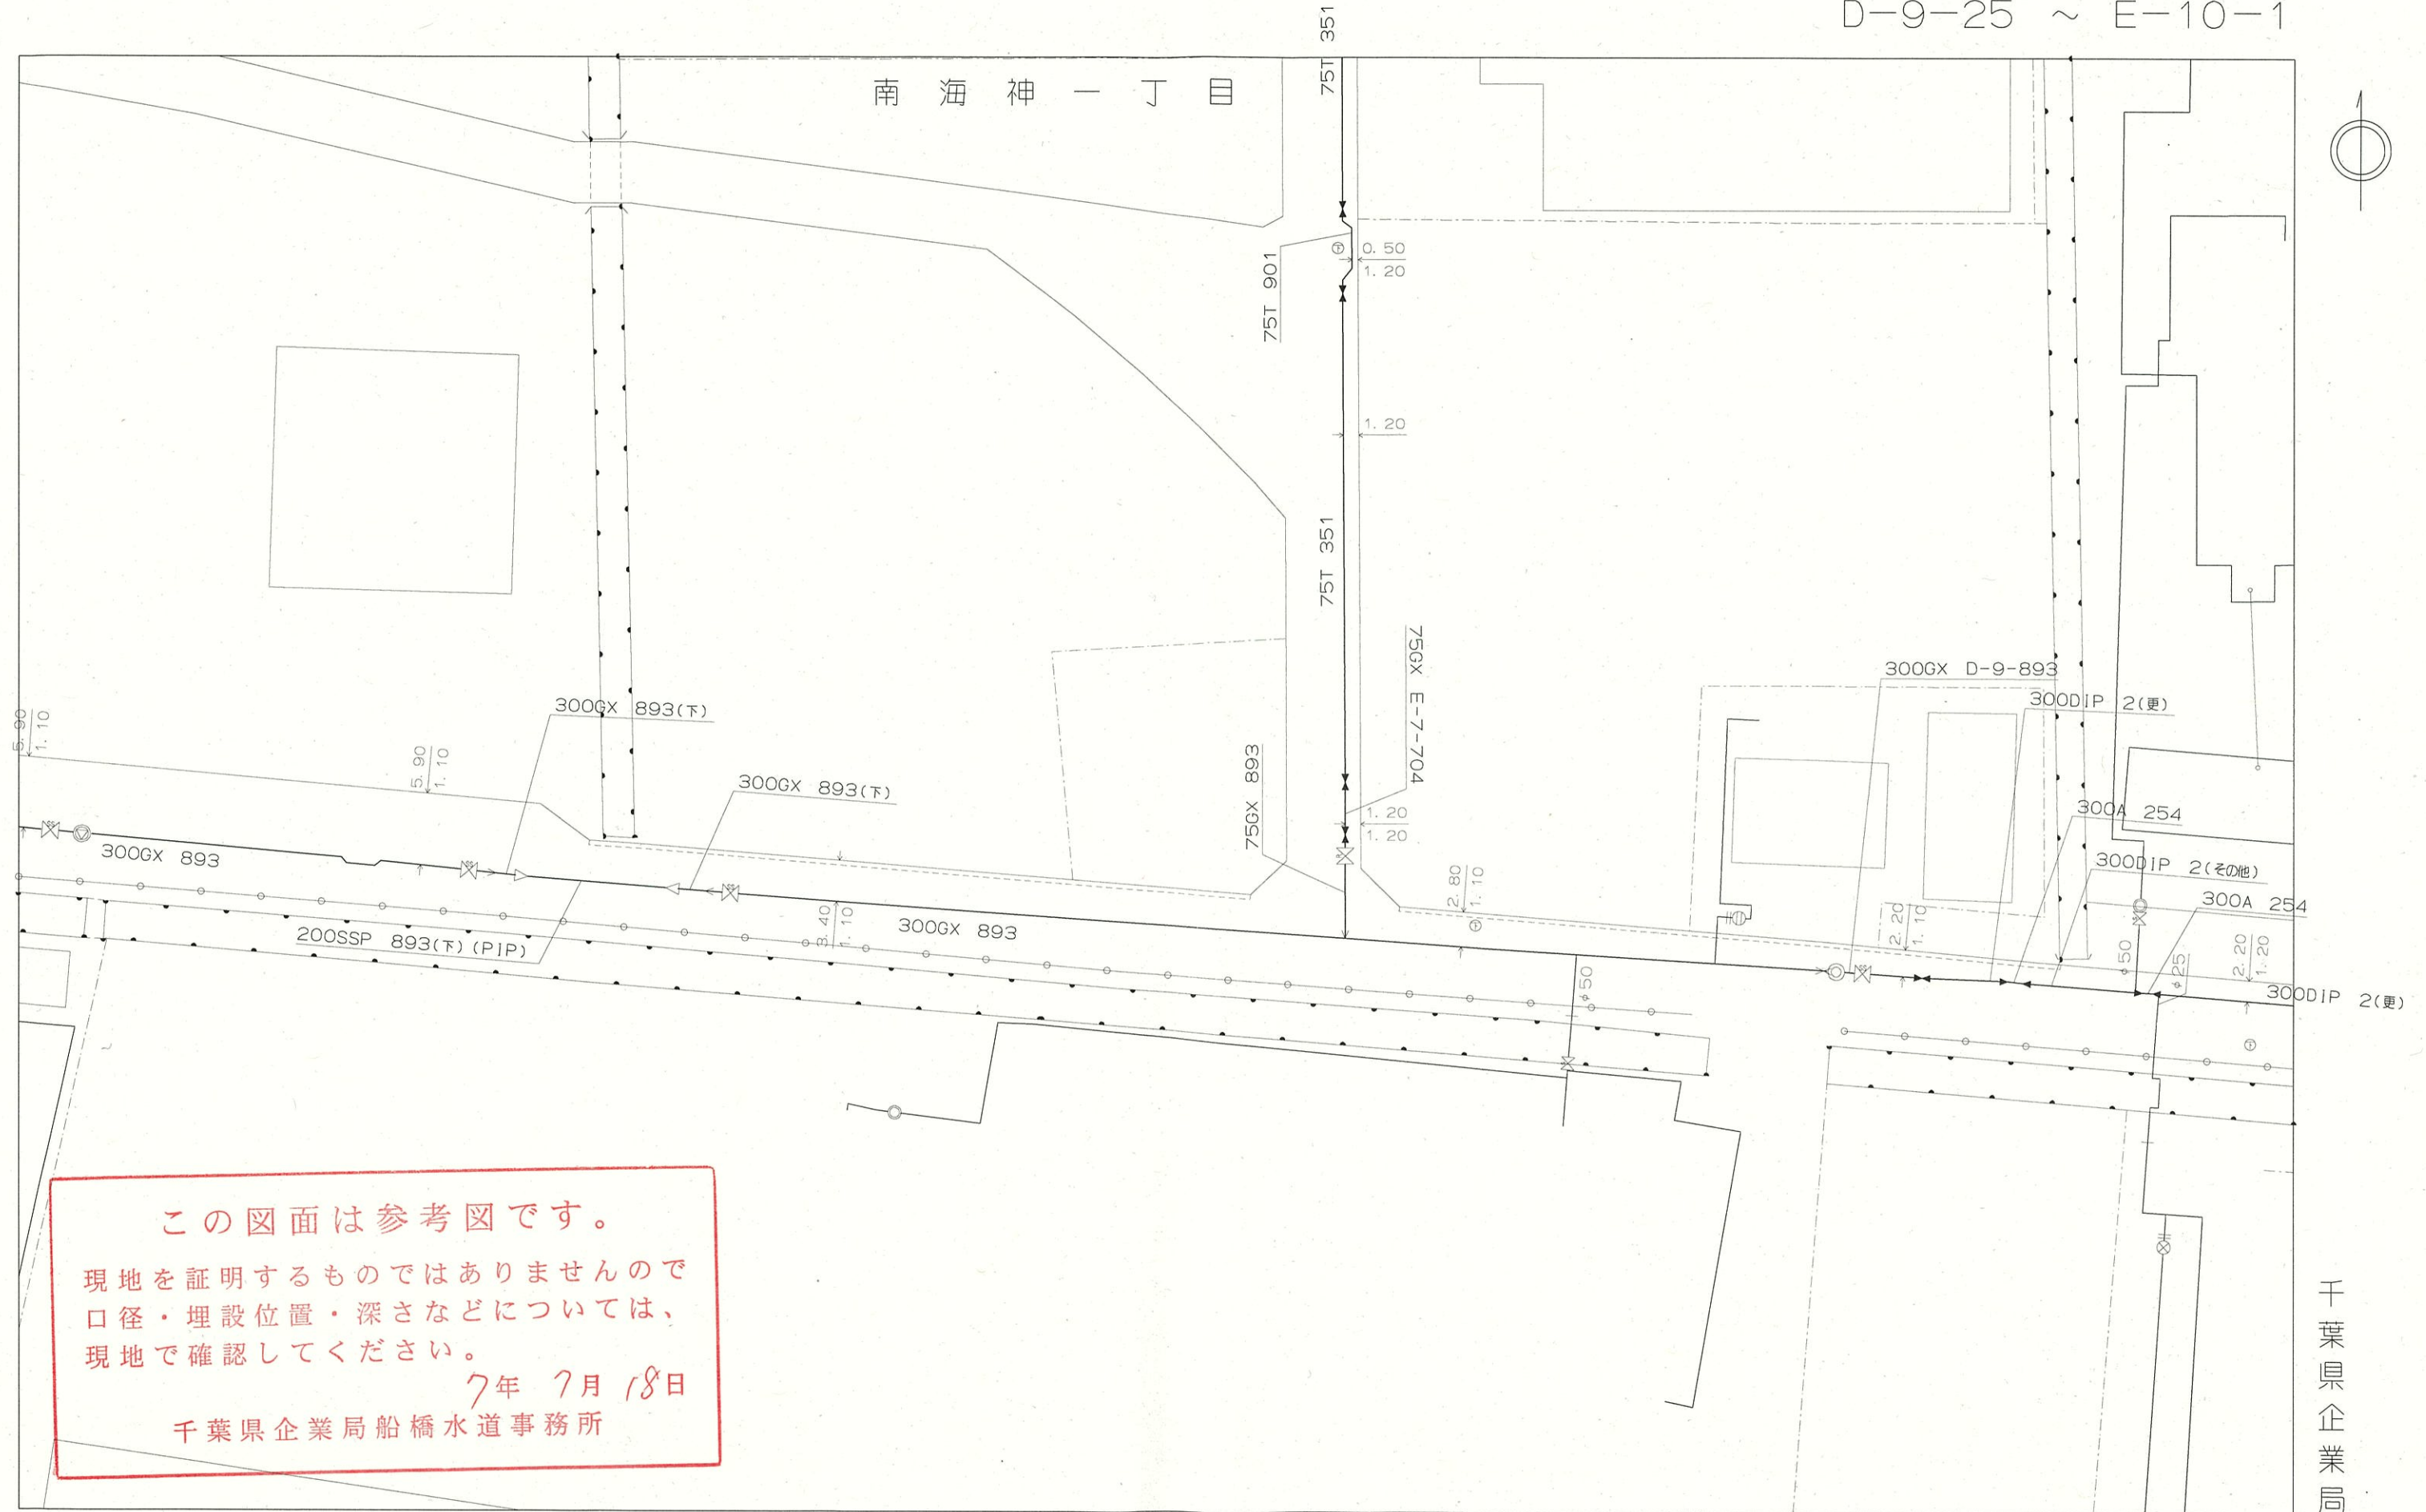

縮尺 1/500

